


PIANTA PIANO T

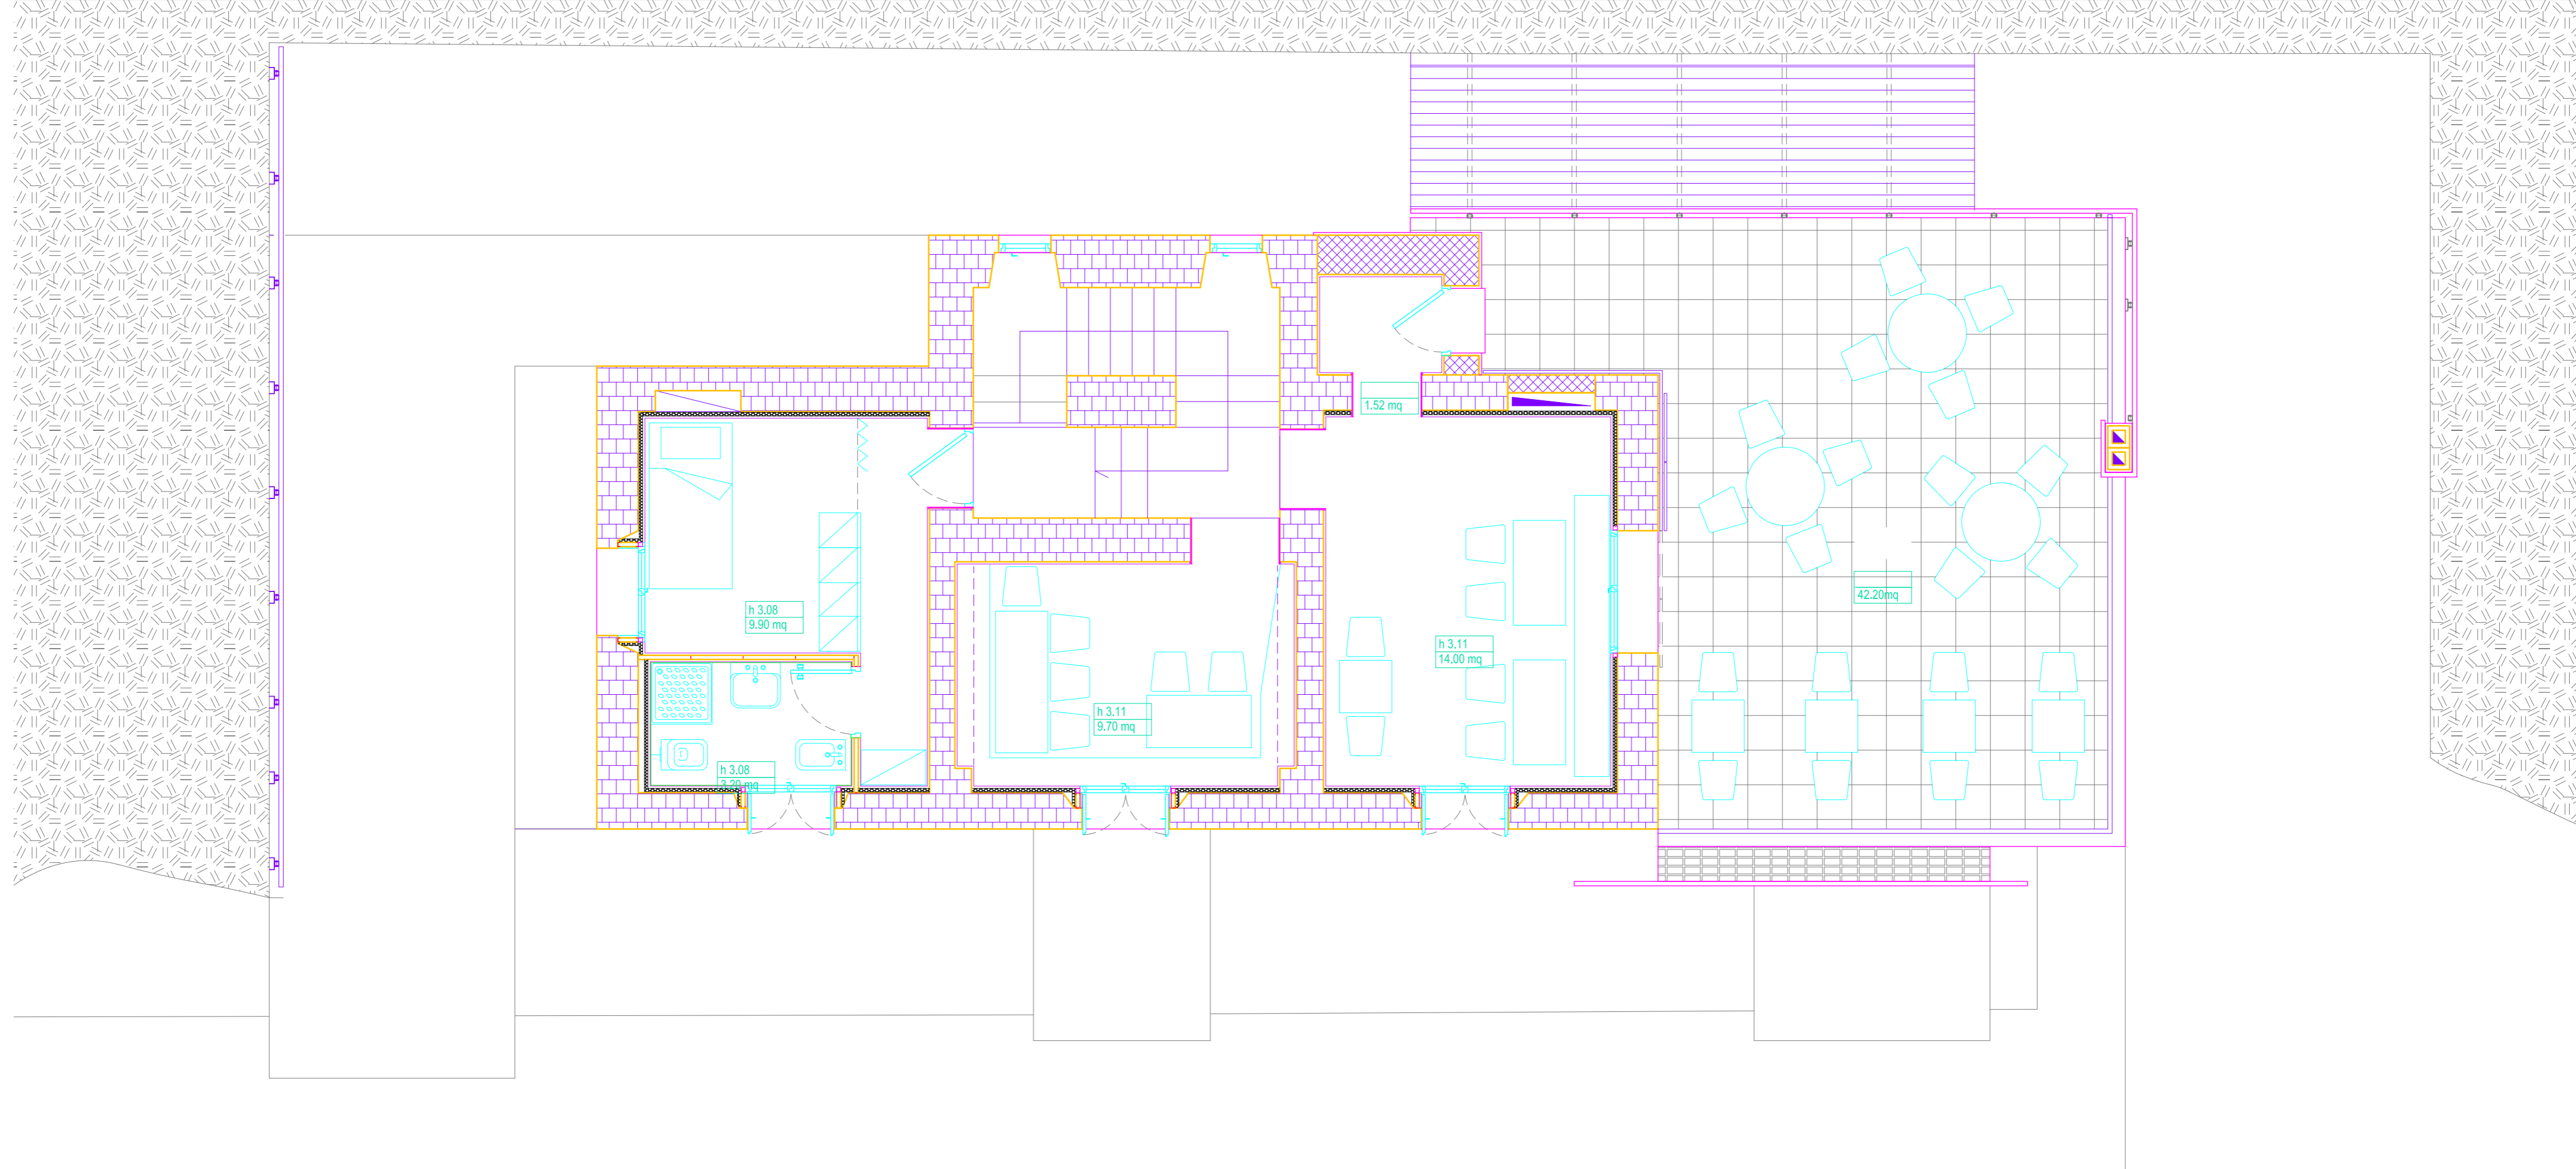

PIANTA PIANO P